


MERIDIAN BASED ON NORTH
AS SHOWN ON A PLAT IN
DEED BOOK 430 AT PAGE 289,
AS SURVEYED IN NOVEMBER, 1994

SCALE : 1" = 150'

C/L 30' WIDE EASEMENT
LINE TABLE

LINE	BEARING	DISTANCE
L1	N24°16'22"W	34.99'
L2	S12°58'27"E	87.42'
L3	N27°39'25"W	31.05'
L4	N39°52'36"W	32.03'
L5	N48°31'46"W	40.97'
L6	N57°08'26"W	46.05'
L7	N60°12'18"W	73.44'

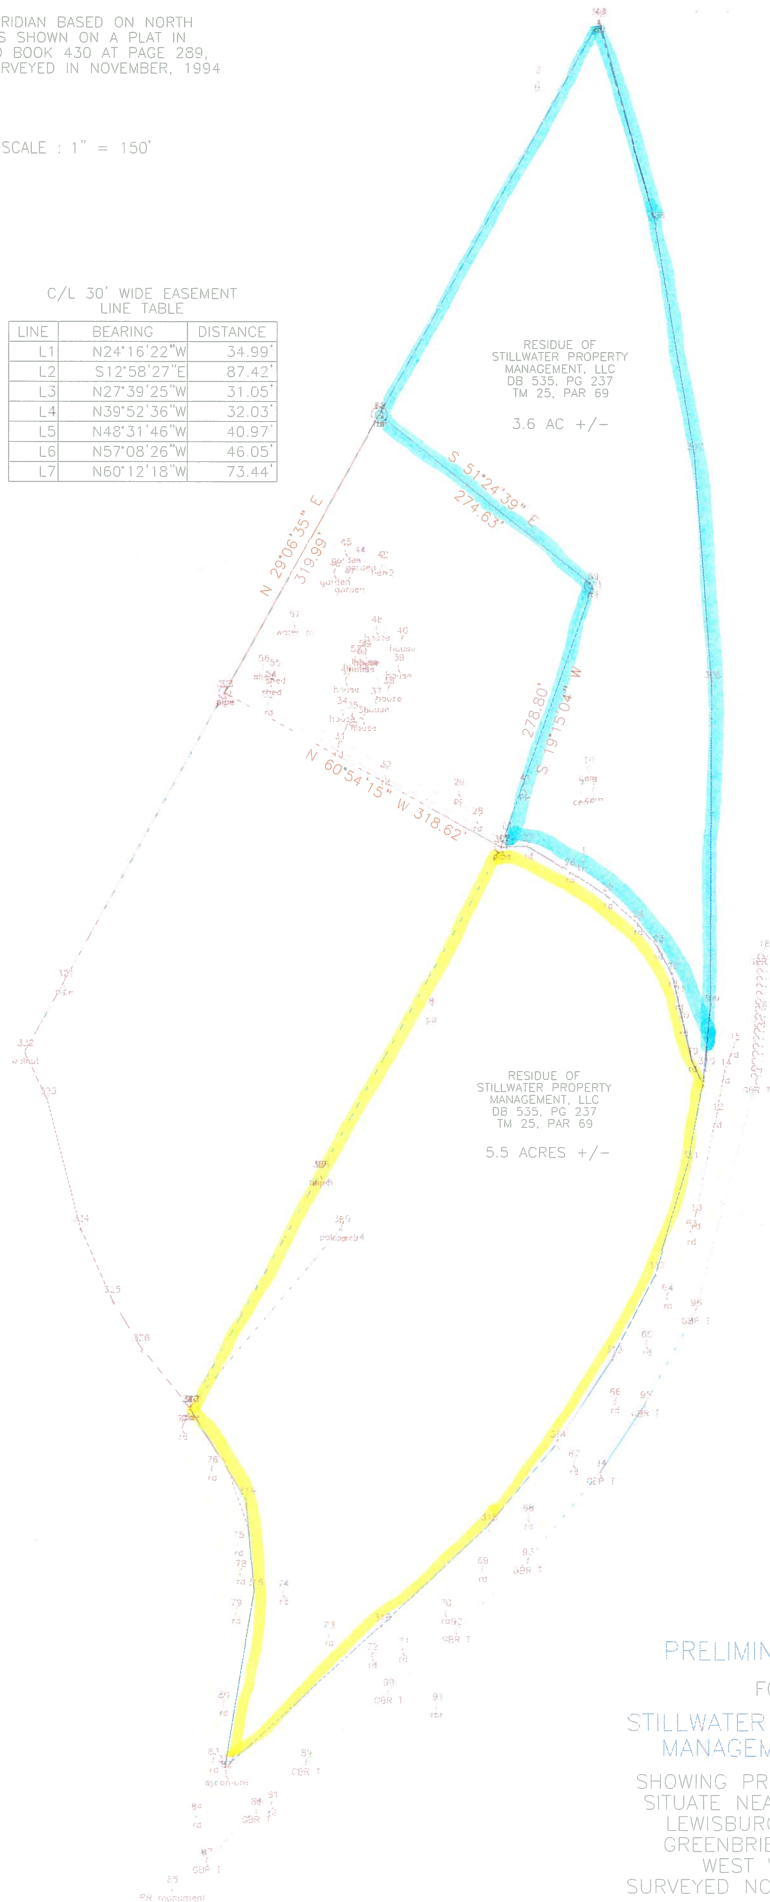

PRELIMINARY MAP
FOR
STILLWATER PROPERTY
MANAGEMENT, LLC
SHOWING PROPERTY LINES
SITUATE NEAR CALDWELL,
LEWISBURG DISTRICT,
GREENBRIER COUNTY,
WEST VIRGINIA
SURVEYED NOVEMBER, 2013