
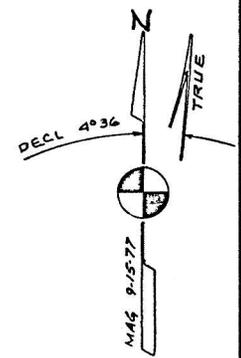


MB 3 Pg. 68

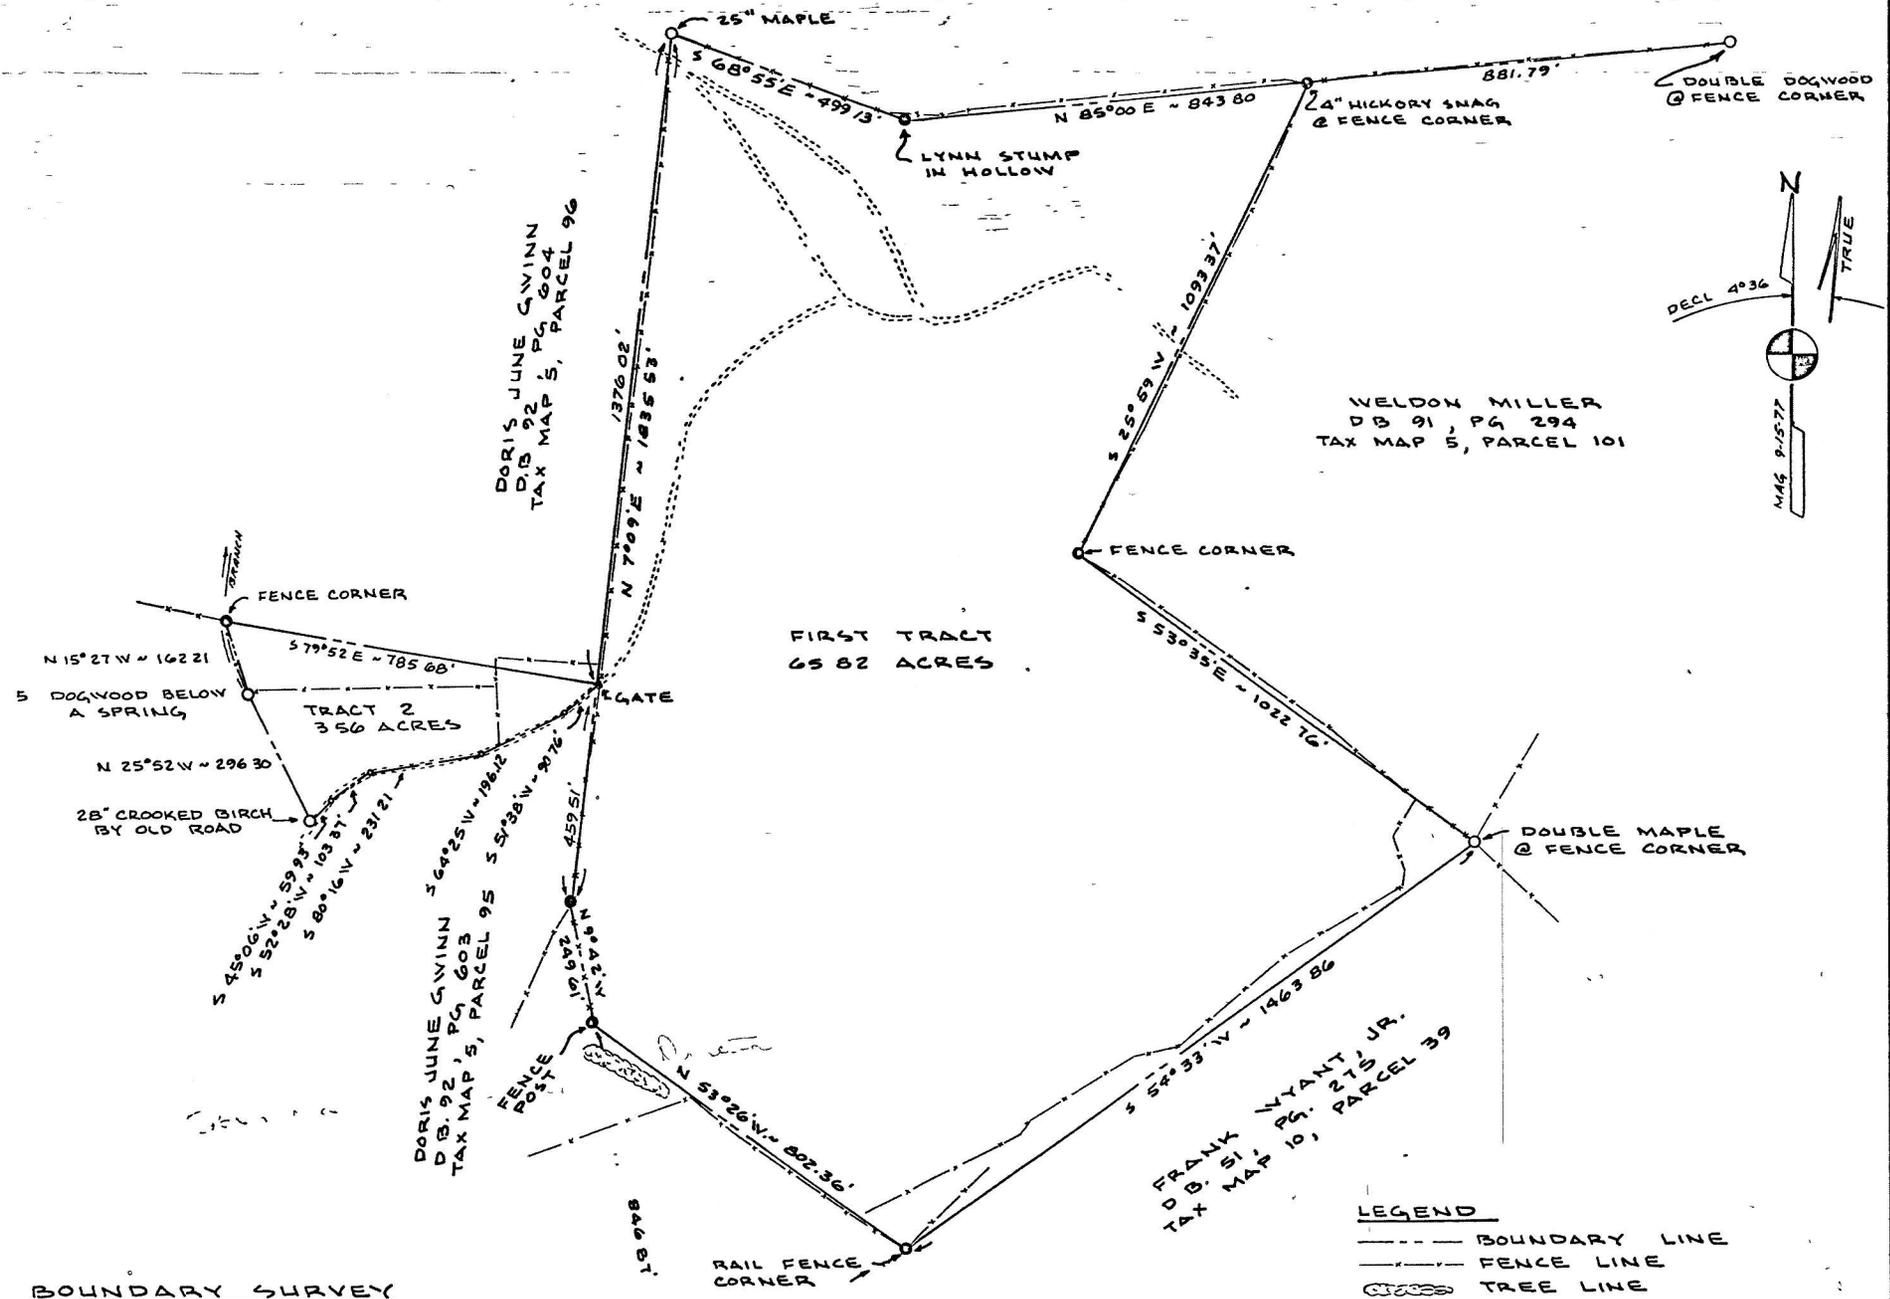

WELDON MILLER
D.B. 91, PG. 294
TAX MAP 5, PARCEL 101

FIRST TRACT
65.82 ACRES

TRACT 2
3.56 ACRES

BOUNDARY SURVEY

GEORGE & DEMETRA POLIMEROS
DEED BOOK 115, PAGE 160
GREEN SULPHUR DISTRICT
SUMMERS COUNTY, W. VA.

TAX MAP 5, PARCELS 97 & 100

NOTE
CONCRETE MONUMENTS
SHOWN HEREON ARE TO
BE SET BY DAVID L HUFFMAN
IN 1978 WHEN WEATHER
CONDITIONS PERMIT.

LEGEND

- BOUNDARY LINE
- FENCE LINE
- TREE LINE
- ROAD
- PROPERTY CORNER
- ORIGINAL 66 ACRE BOUNDARY
- SET CONCRETE MONUMENT IN ADDITION TO CORNER NOTED.

DAVID L HUFFMAN, L.L.S.
PO BOX 98
TALCOTT, W VA. 24981
DRAWN - D.L.H. DATE 1-31-78
SURVEYED - J. CHAMBERS