


*Pendleton County
DB 129 Pg. 171*

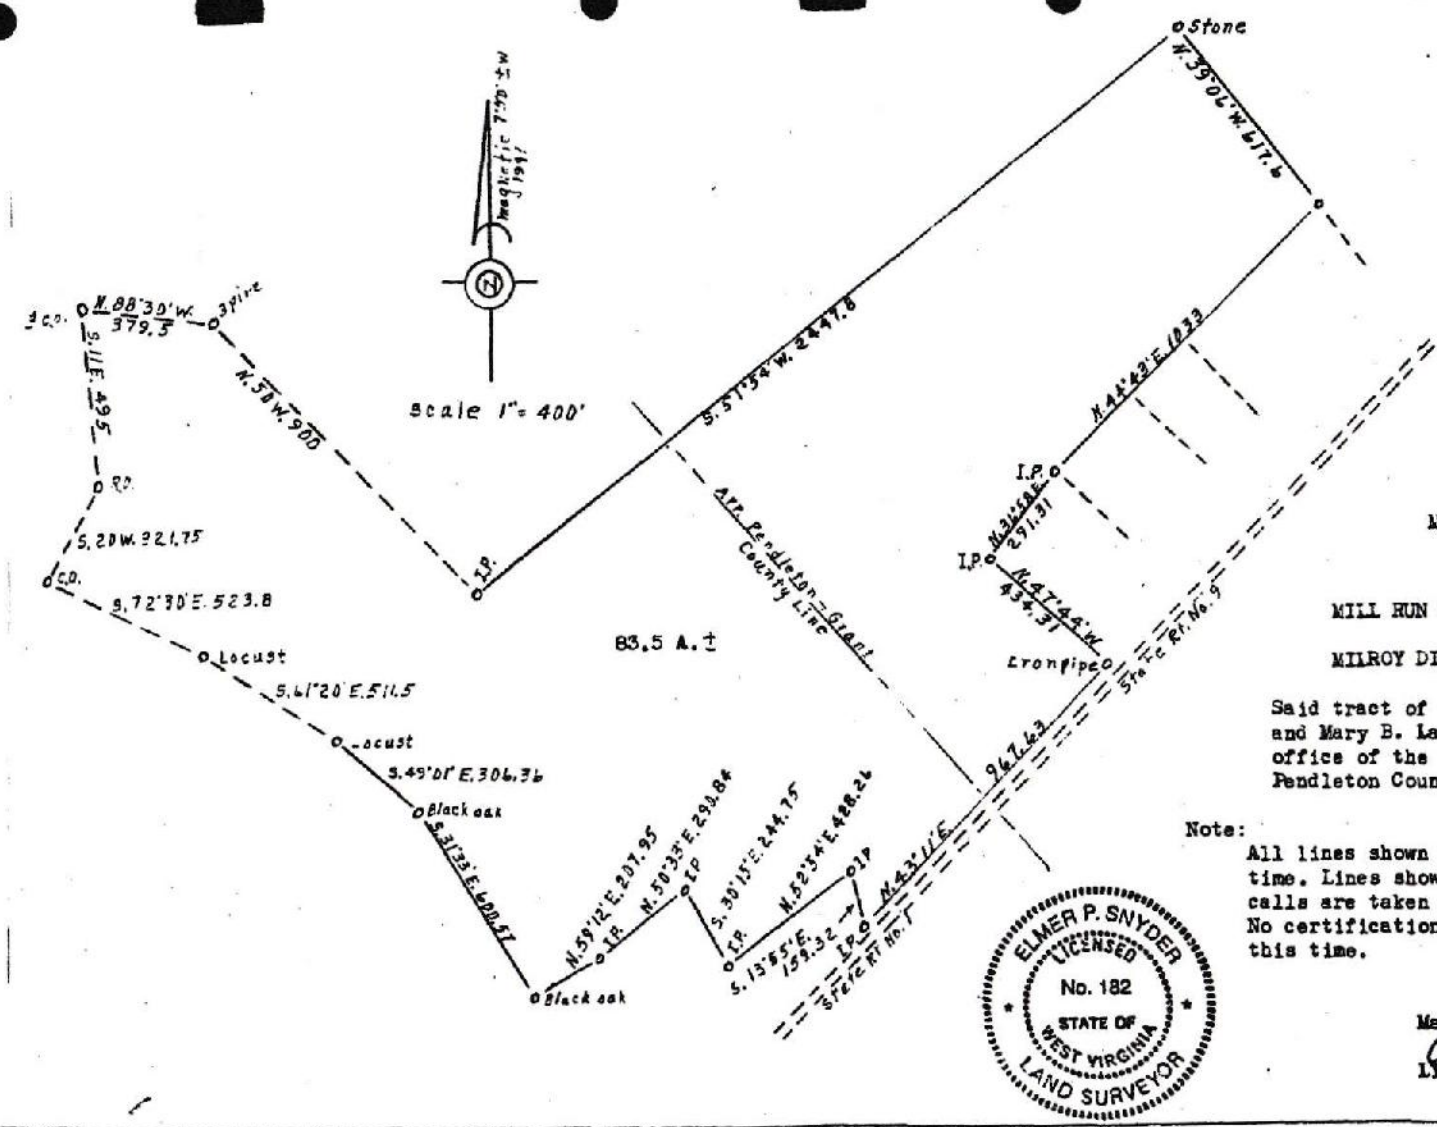

Surveyed for
MARK LAMBERT
 and
MARY B. LAMBERT
 83.5 A. ±

Located in
 MILL RUN DISTRICT OF PENDLETON COUNTY
 and
 MILROY DISTRICT OF GRANT COUNTY

Said tract of land was conveyed to Mark Lambert and Mary B. Lambert by deed of record in the office of the clerk of the Commission of Pendleton County in Deed Book 125 page 344.

Note:
 All lines shown by solid were surveyed at this time. Lines shown by broken lines were not surveyed calls are taken from Deed Book 125 page 344. No certification as to the lines not surveyed at this time.



March 11, 1991
Elmer P. Snyder
 Licensed Land Surveyor No. 182

State of West Virginia
 In Pendleton County Commission Clerk's Office
 The foregoing Deed of Conveyance was this day presented in said office, and with the certificate of acknowledgment thereto, was admitted to record.
 Clerk

Theresa J. ...
 Clerk